

SQUARE FOOTAGE	
FIRST FLOOR	2,317 SQ.FT.
SECOND FLOOR	1513 SQ.FT.
TOTAL HTD.	3830 SQ.FT.
3rd FLR/ATTIC	435 SQ.FT.
GARAGES	1259 SQ.FT.
COV. FRONT PORCE	H 186 SQ.FT.
SCREENED PORCH	265 SQ.FT.
UNFINISHED STRG	422 SQ.FT.



Purchaser must verify all dimensions and conditions before beginning construction.

MidTown Designs Inc. assumes no liability for contractors practices and procedures

These drawings are instruments of service and as such shall remain property of the designer

C Copyright 2021

MidTown Designs Inc. All Rights Reserved



 $-\mathbf{\sigma}$ 0

PROJECT # 210313



LEFT SIDE ELEVATION SCALE 1/4" = 1'0"



RIGHT SIDE ELEVATION SCALE 1/4" = 1'0"



Purchaser must verify all dimensions and conditions before beginning construction.


MidTown Designs Inc. assumes no liability for contractors practices and procedures

These drawings are instruments of service and as such shall remain property of the designer

C Copyright 2021 MidTown Designs Inc. All Rights Reserved

THIS PLAN DESIGNED UNDER NORTH CAROLIN RESIDENTIAL CODE 2018 EDITION (2015 IRC) M Willo The S Home Haven F ∢ 4/5/202I

PROJECT # 210313

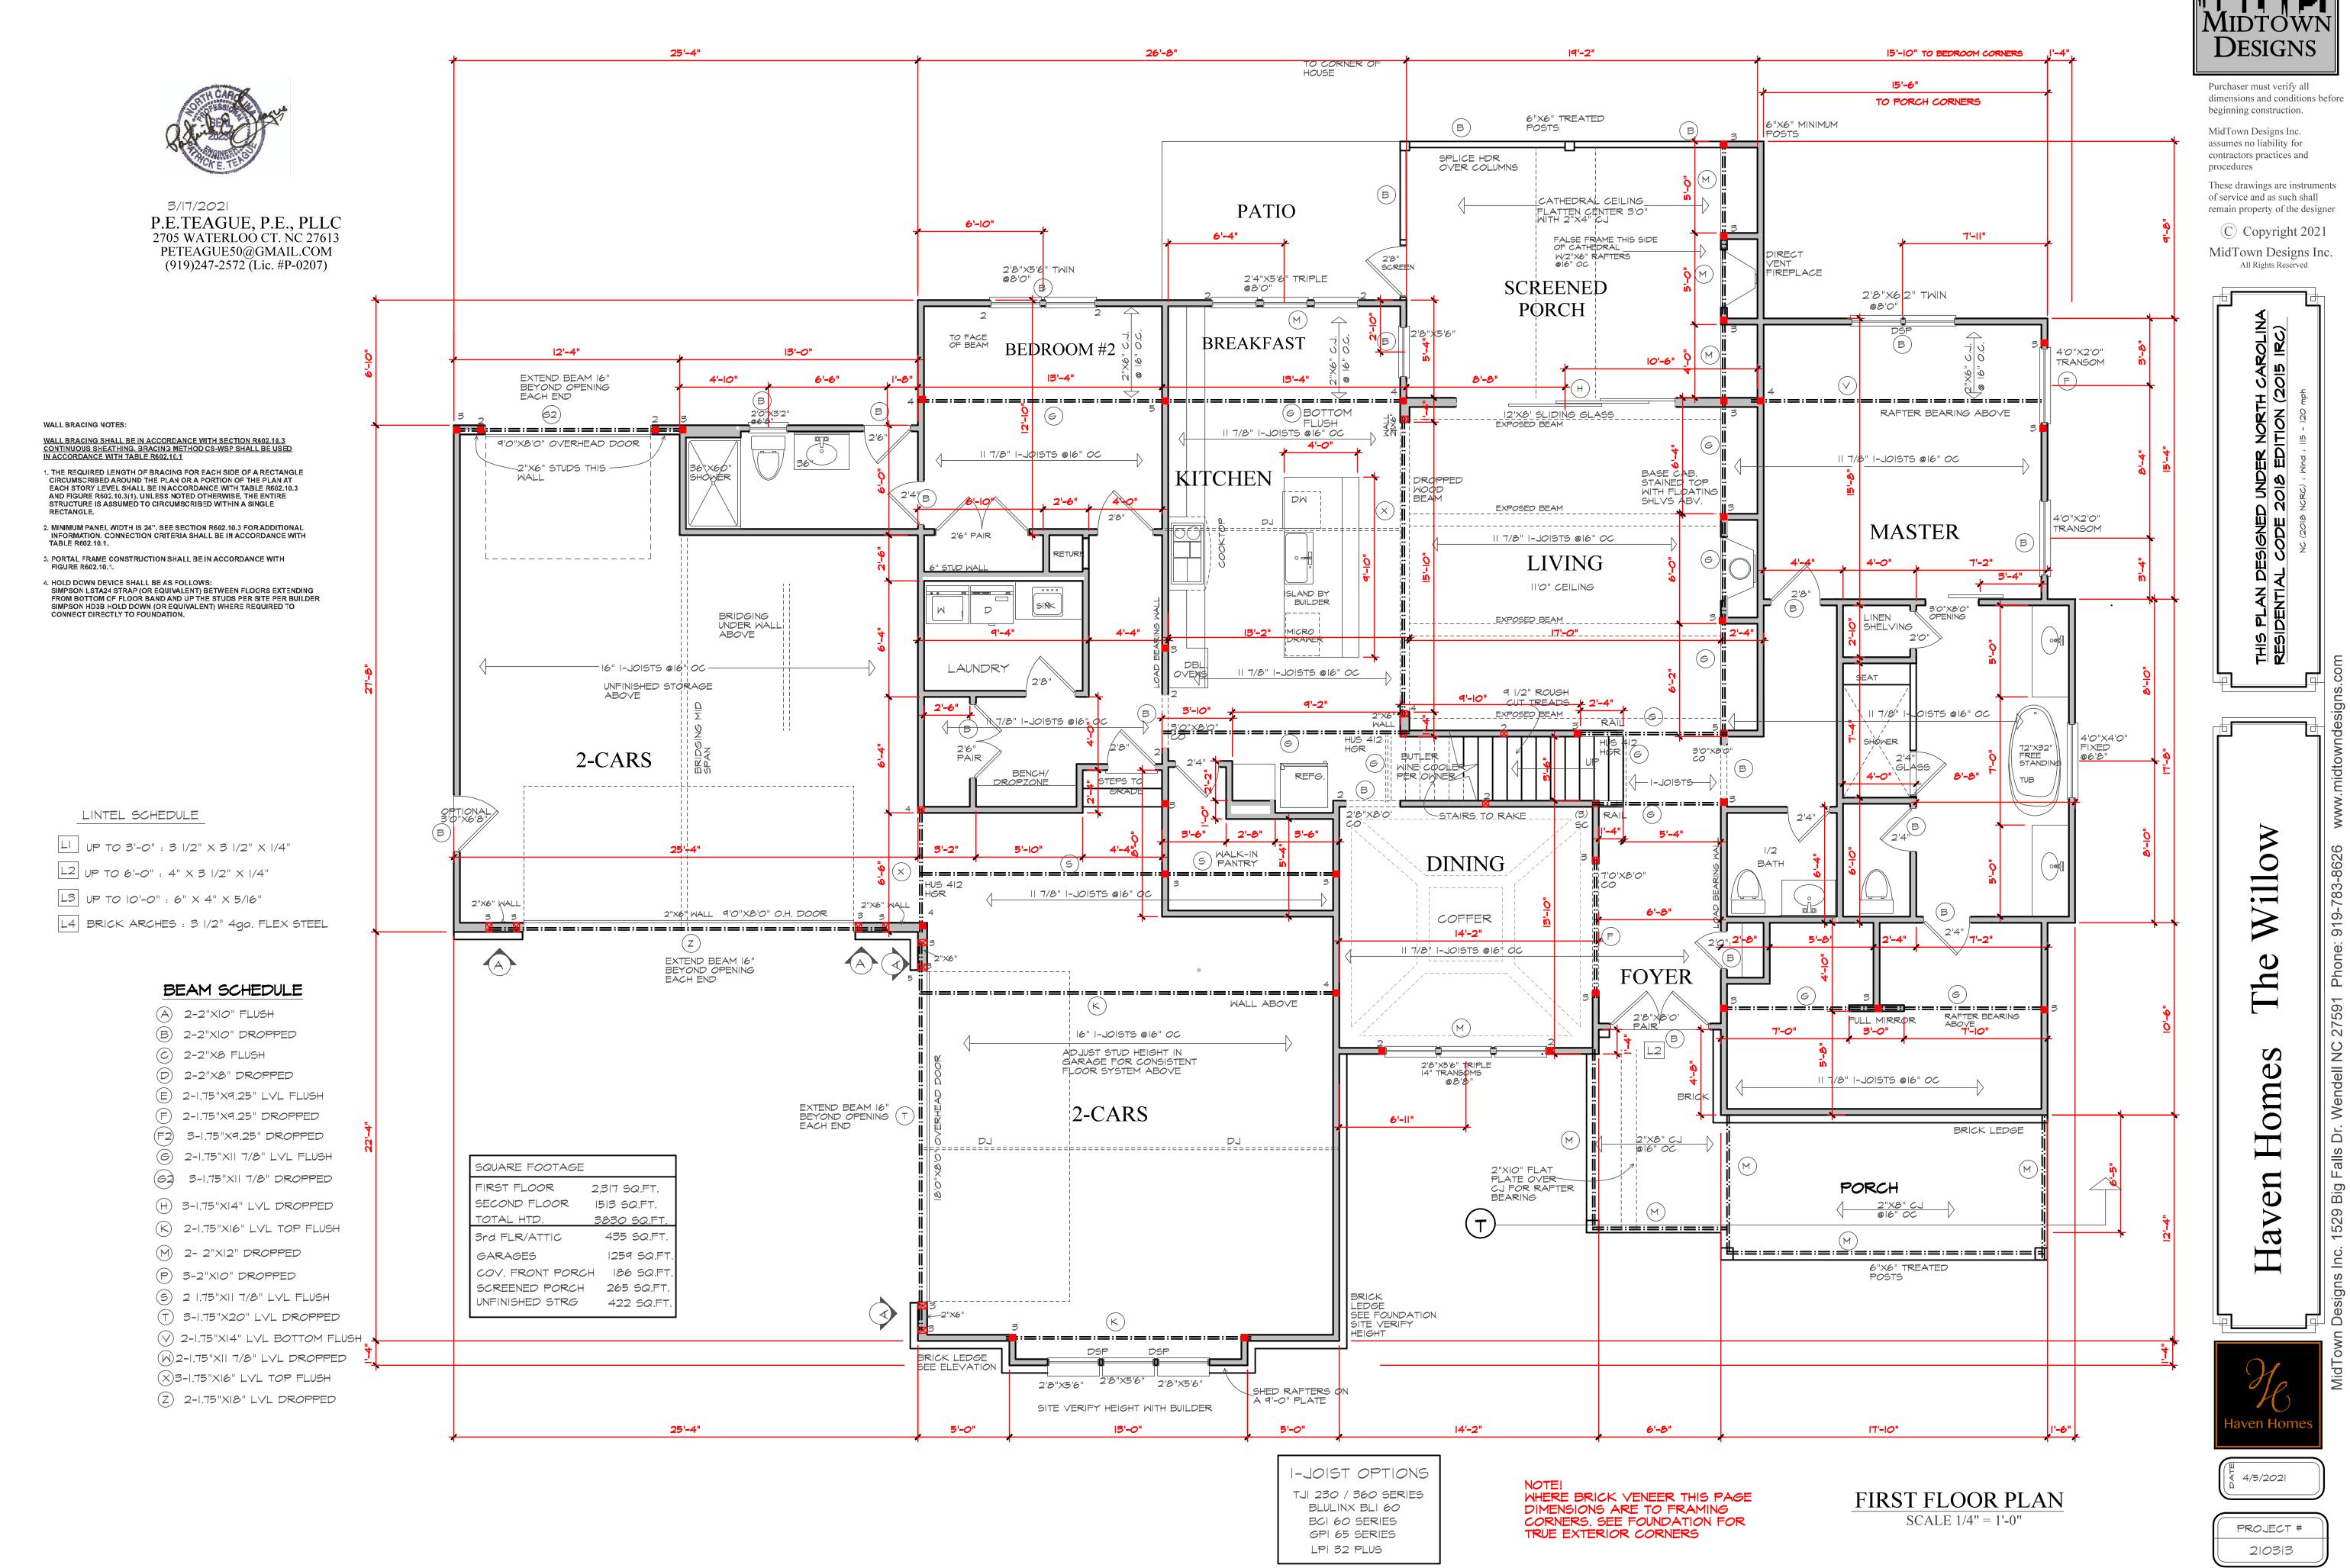

(T) 3-1.75"X20" LVL DROPPED ✓ 2-1.75"XI4" LVL BOTTOM FLUSH (W) 2-1.75"X11 7/8" LVL DROPPED (X)3-1.75"XI6" LVL TOP FLUSH

(A) 2-2"XIO" FLUSH

(B) 2-2"XIO" DROPPED

(D) 2-2"X8" DROPPED

(E) 2-1.75"×9.25" LVL FLUSH

(F) 2-1.75"X9.25" DROPPED

(F2) 3-1.75"×9.25" FLUSH


M 2- 2"XI2" DROPPED

P 3-2"XIO" DROPPED

C 2-2"X8 FLUSH

BEAM SCHEDULE

-----18'-0" 18'-0" -----

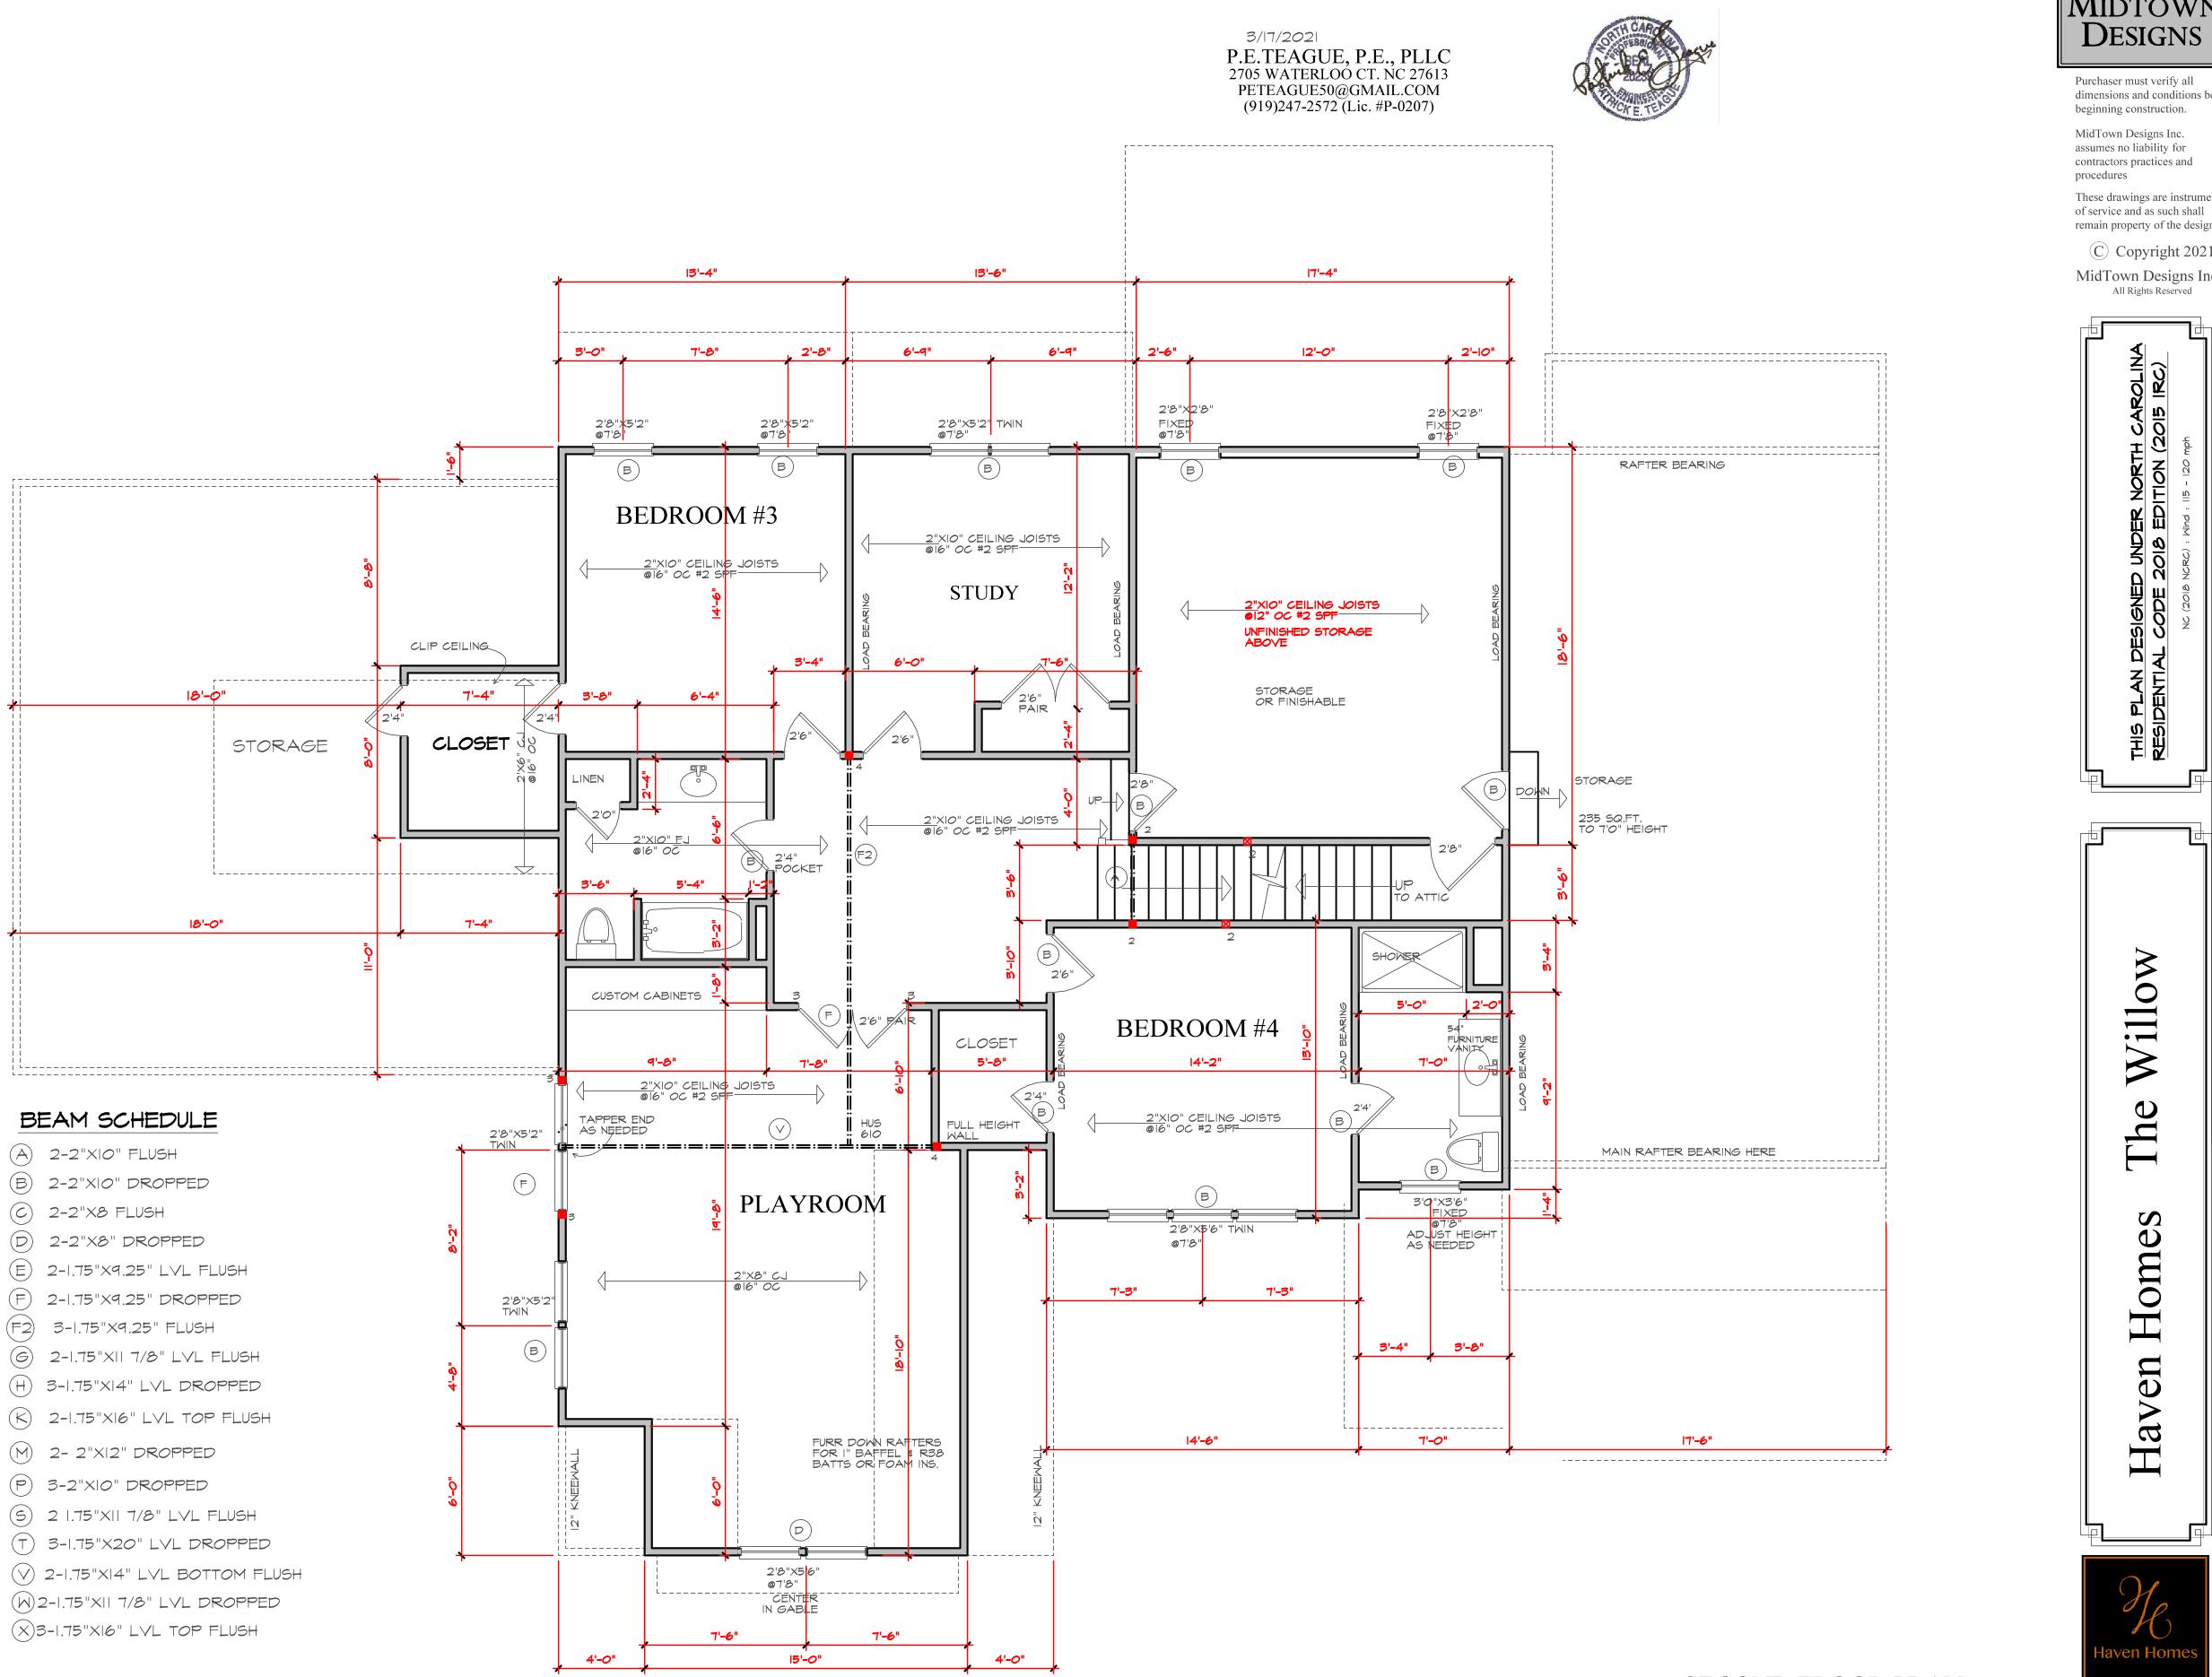

SECOND FLOOR PLAN SCALE 1/4" = 1'-0"

Purchaser must verify all dimensions and conditions before beginning construction.

MidTown Designs Inc. assumes no liability for contractors practices and

These drawings are instruments of service and as such shall remain property of the designer

C Copyright 2021

MidTown Designs Inc. All Rights Reserved

