


N.C. State Plane
Coordinate System
NAD 83(2011)

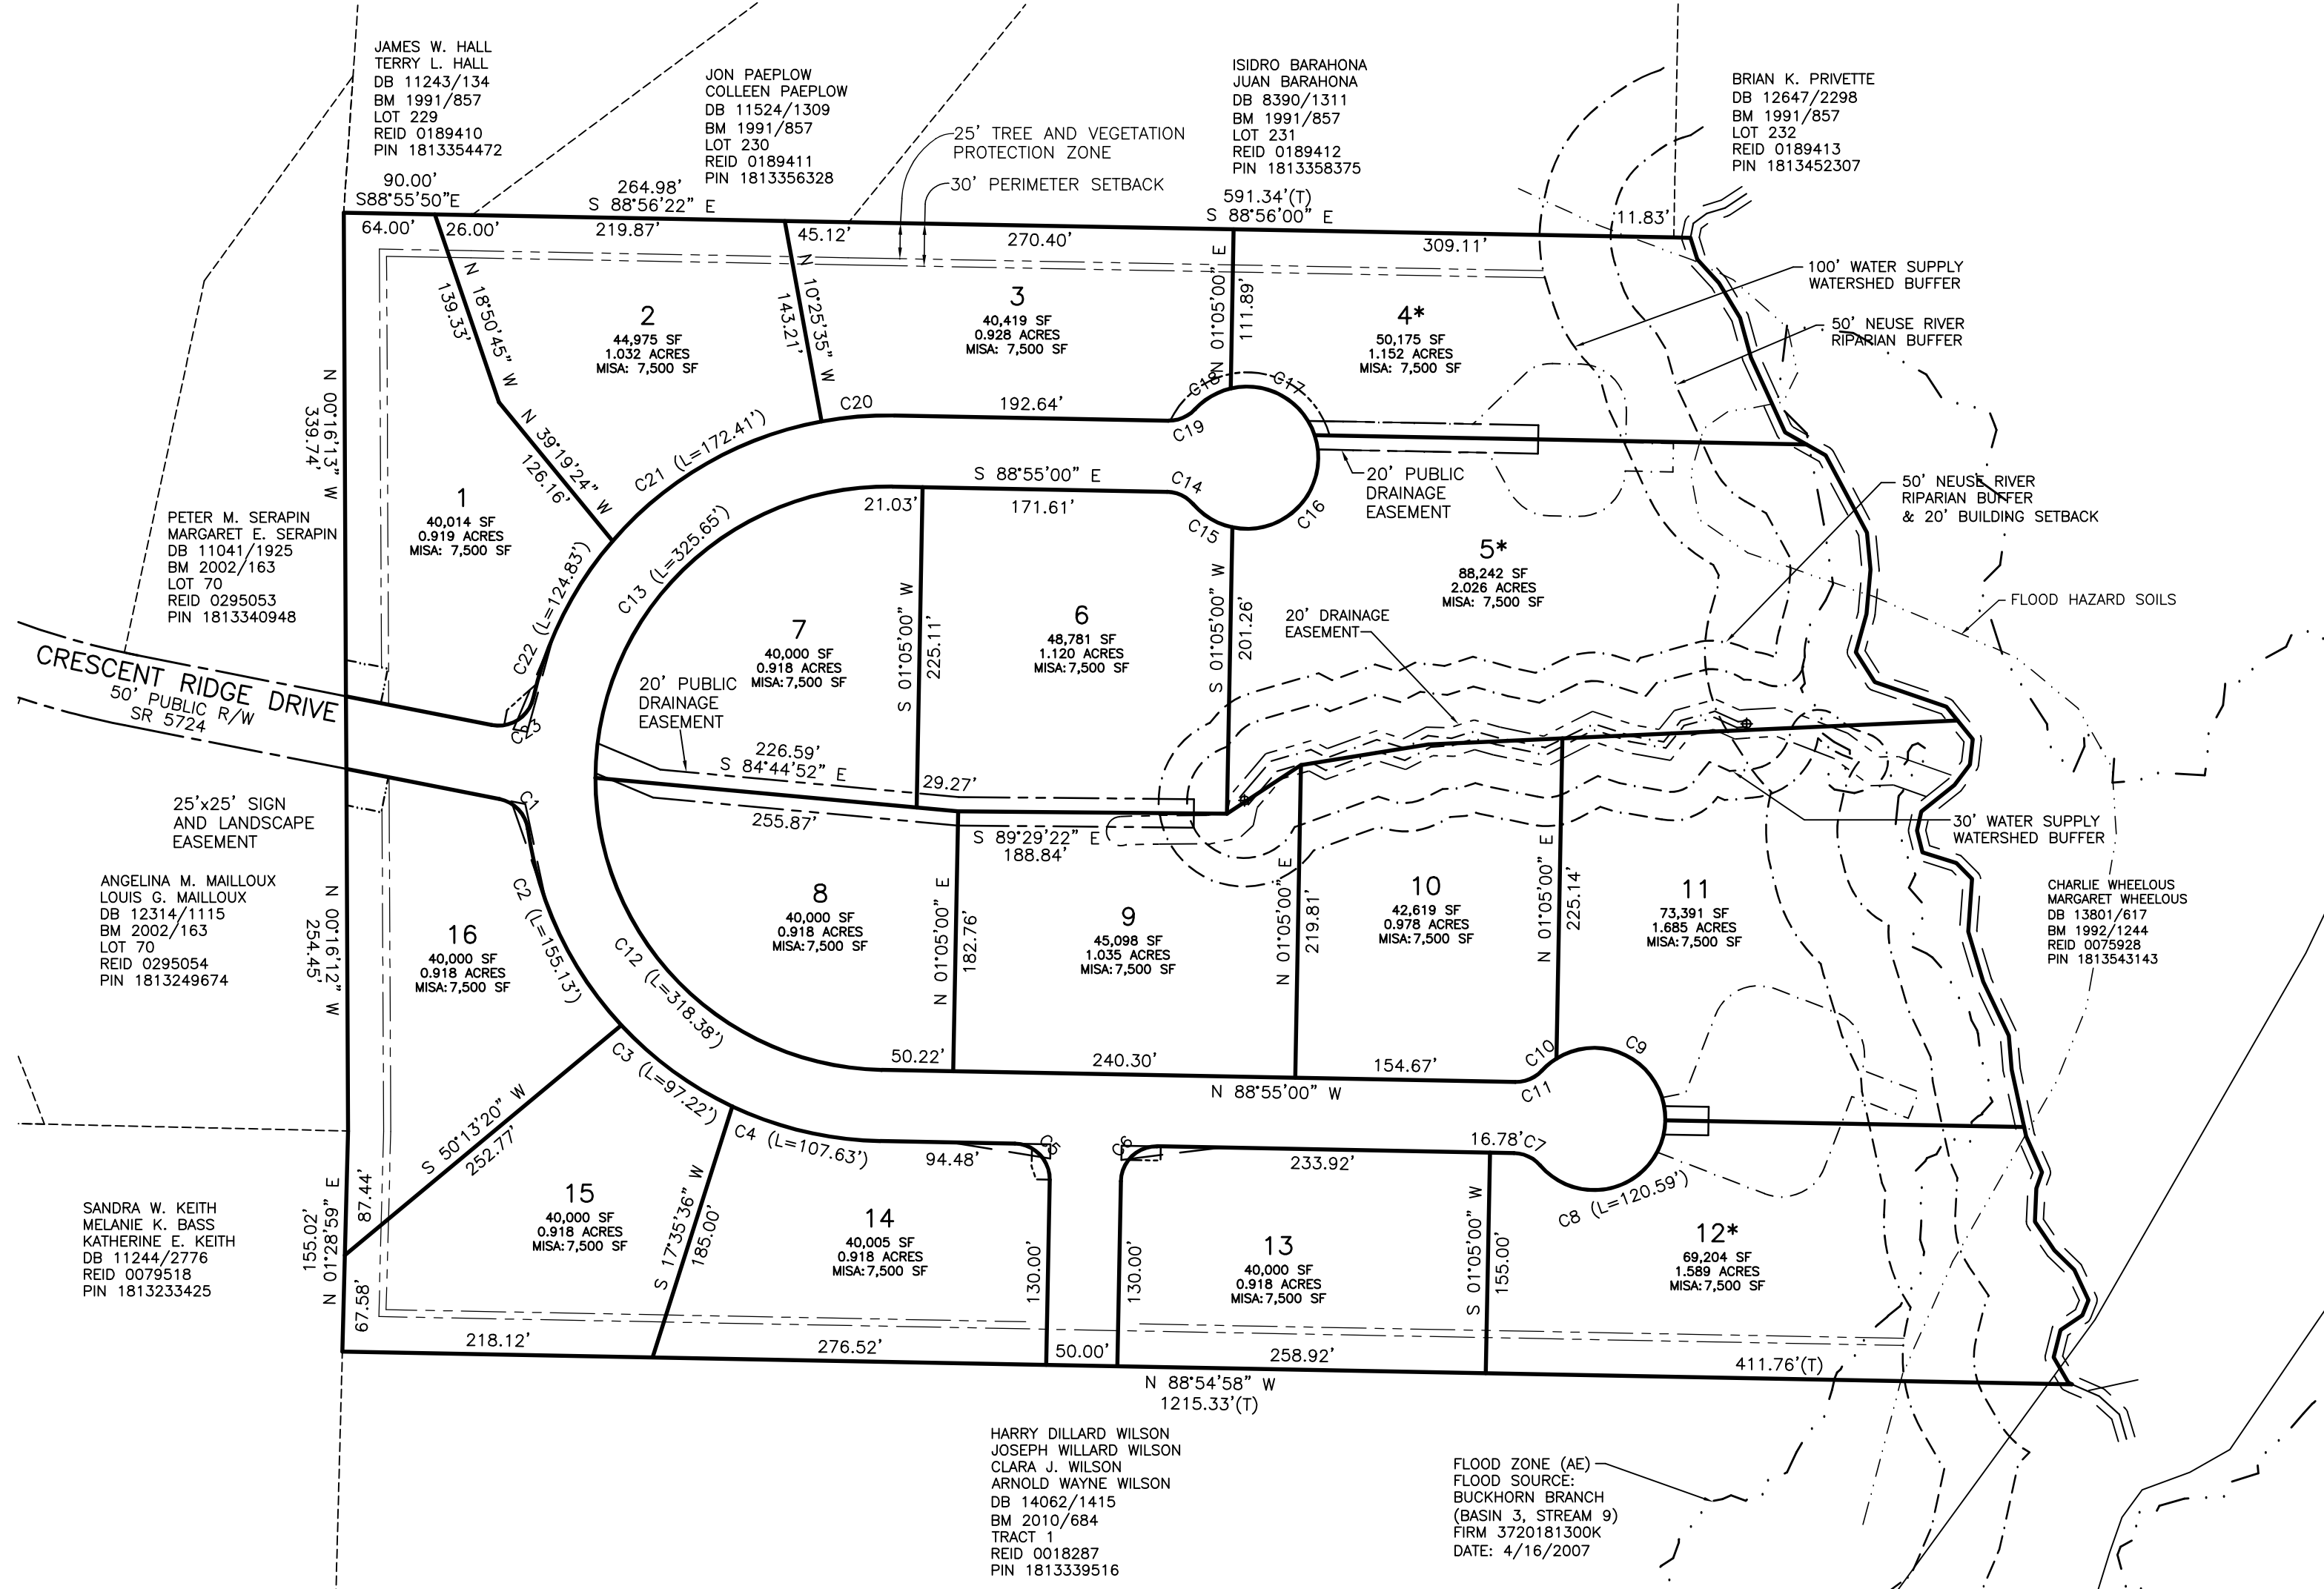

- Legend**
(unless otherwise noted)
- Pipe Found ○
 - #5 Rebar Set ○
 - Nail Found ●
 - Nail Set ●
 - Calculated Point ▲
 - Concrete Monument ■
 - Control Monument ▲
 - Right of Way R/W
 - Centerline C/L
 - Property Line P/L
 - Overhead Utilities OHU
 - Total Distance (T)
 - Property Line Surveyed —
 - Property Line Tie —
 - Deed Line - - -
 - Right of Way Line —
 - Utility Pole ⚡
 - Pole mounted area light ☼

Puckett Surveyors, PLLC
Professional Land Surveyors
FIRM LICENSE NO. (P-1168)

1555 N.C. 56 Suite 2
Creedmoor, N.C. 27522
P. 919.528.8900 File: 17090

PRELIMINARY PLAT
NOT FOR RECORDATION,
CONVEYANCES OR SALES

Subdivision Plat
The Pines at
Crescent Ridge

June 15, 2019
New Light Township, Wake County, N.C.

Graphic Scale (1"=100')

Sheet 2 of 2